


INCADRARE IN JUDET

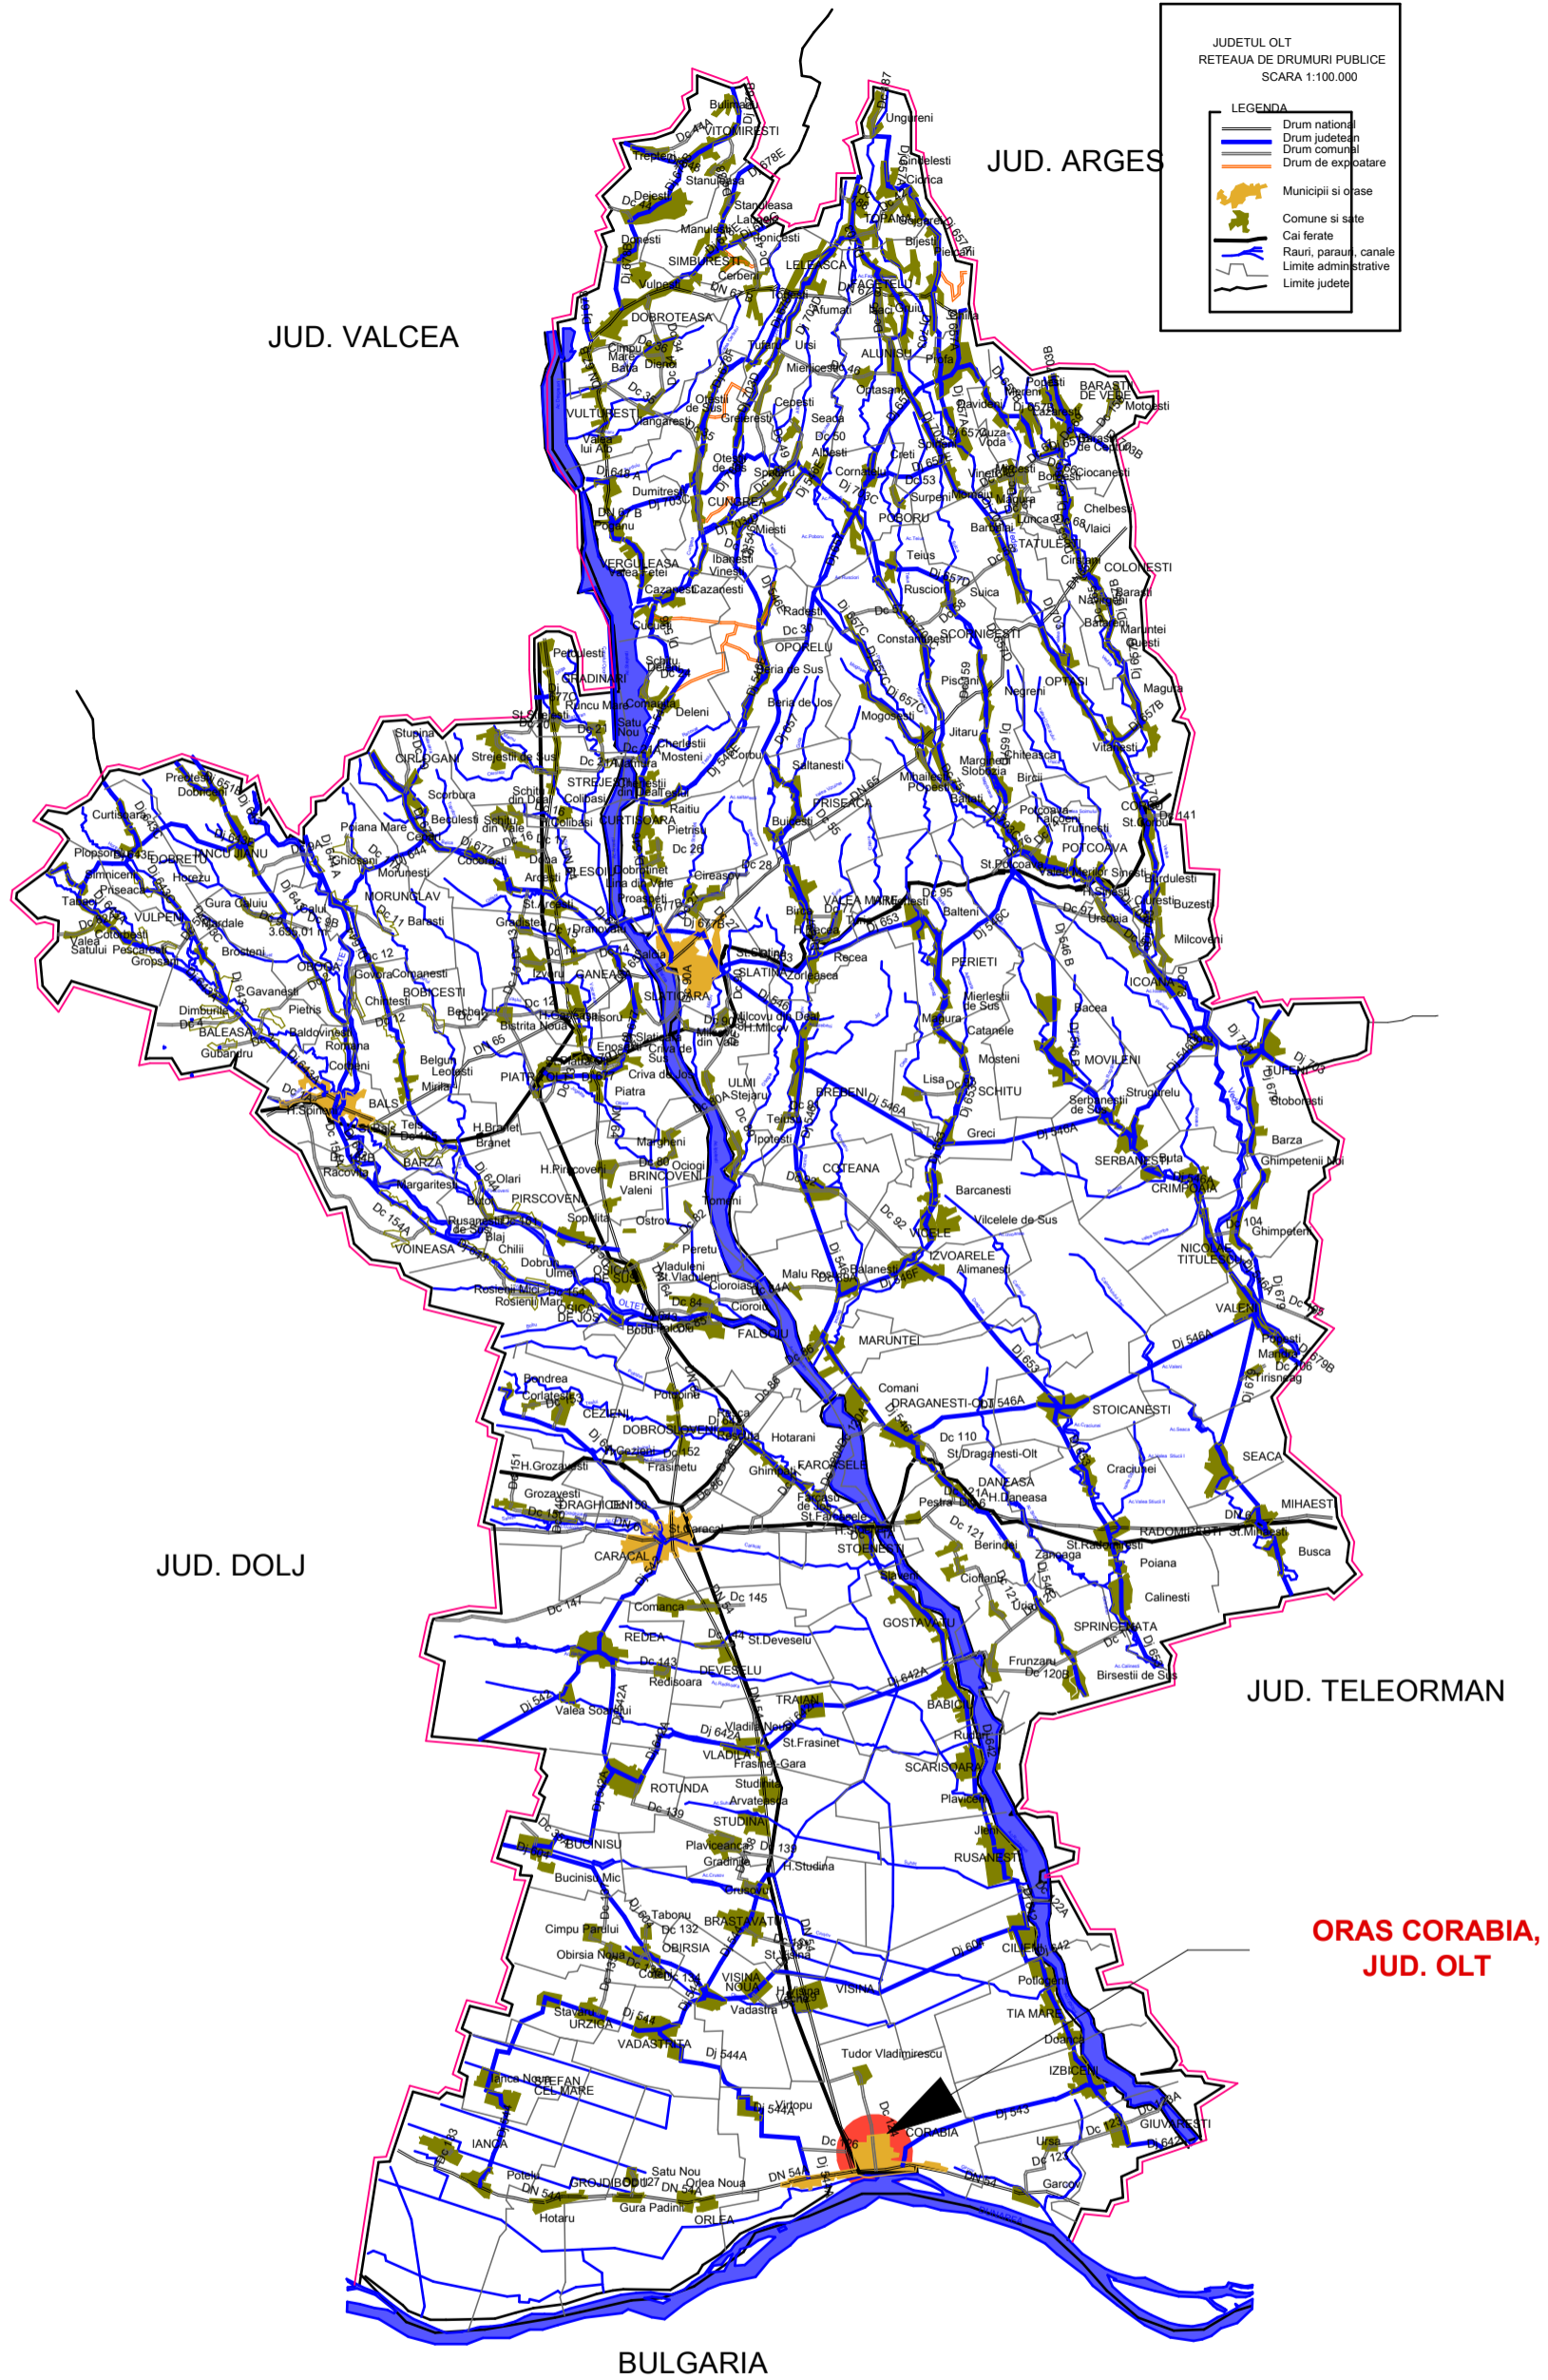

BULGARIA

Specificatie	Nume	Semnatura	Cerinta	Referat /Expertiza	Nr./Data
Verificator /Expert					
Verificator /Expert					
S.C. ARHI STIL CONCEPT S.R.L. J 28 / 67 / 10.02.2011 C.U.I. 28013302 Mun. Slatina, str. Gen. Aurel Aldea, nr. 25, jud. Olt				Beneficiar:	Proiect nr.:
				S.C. SPINA ENERGY S.R.L. MUN. BUCURESTI, B-DUL. MIRCEA VODA, NR. 12, AP. 1, PARTER, SECTOR 3	7
Specificatie	Nume	Semnatura	Scara:	Titlu proiect	Faza:
			1:10000	INTRODUCERE TEREN INTRAVILAN SI CONSTRUIRE PARC FOTOVOLTAIC ORAS CORABIA, T 130, P 1 si 2, JUD. OLT	P.U.Z.
SEF PROIECT	ARH. IONESCU AUREL		Data:	Titlu plansa	Plansa nr.:
PROIECTAT	ARH. IONESCU AUREL				
DESENAT	ARH. IONESCU CRISTINA			INCADRARE IN JUDET 1	A.02